


WATER RISER DIAGRAM 4


NO SCALE P-400

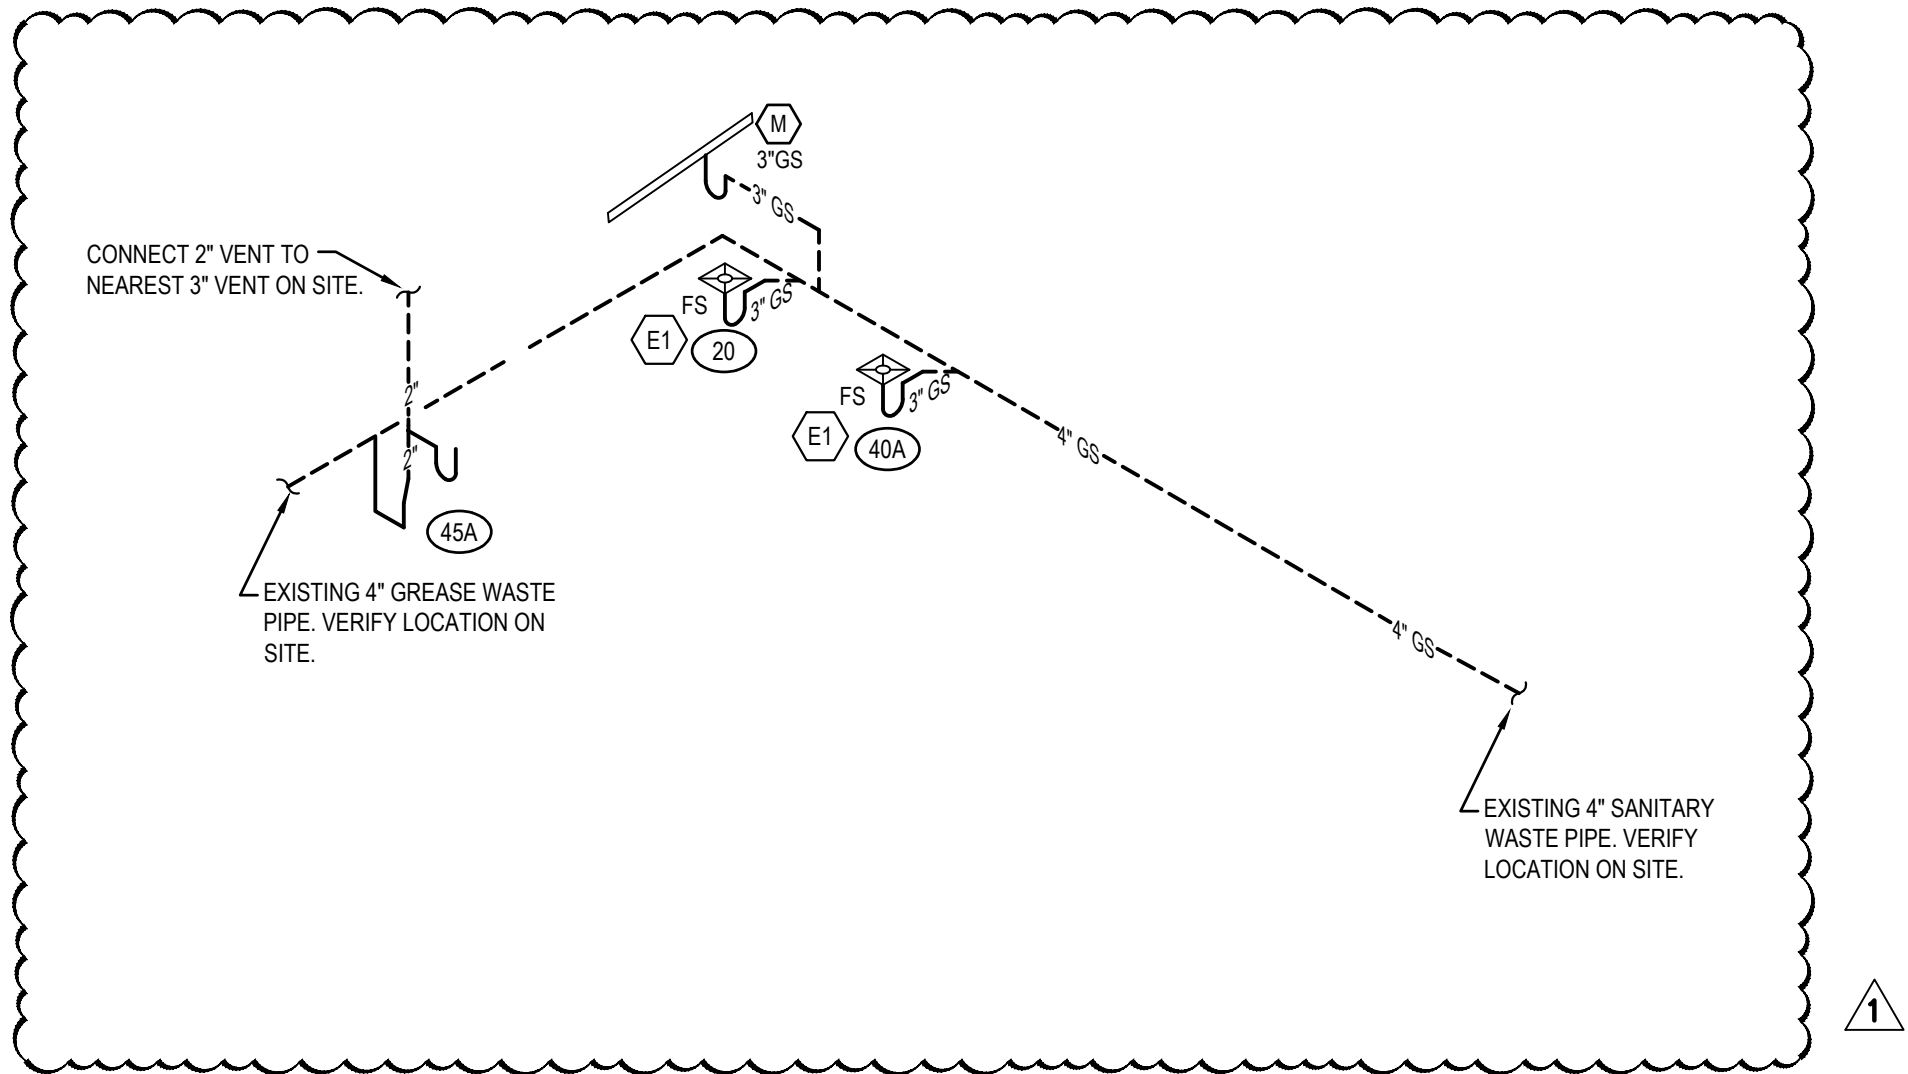

WASTE AND VENT RISER DIAGRAM 3


NO SCALE P-400

GAS EQUIPMENT SCHEDULE					
ITEM	QTY	EQUIPMENT	MBH	CFH	
			EACH	EACH	TOTAL
20A	1	CHINESE RANGE	460	460	460
23C	1	GAS GRIDDLE	27	27	27
21A	2	DEEP FRYER	122	122	244
25A	2	RICE COOKER	35	35	70
MAU-1	1	MAKE-UP AIR	282	282	282
TOTAL					1048

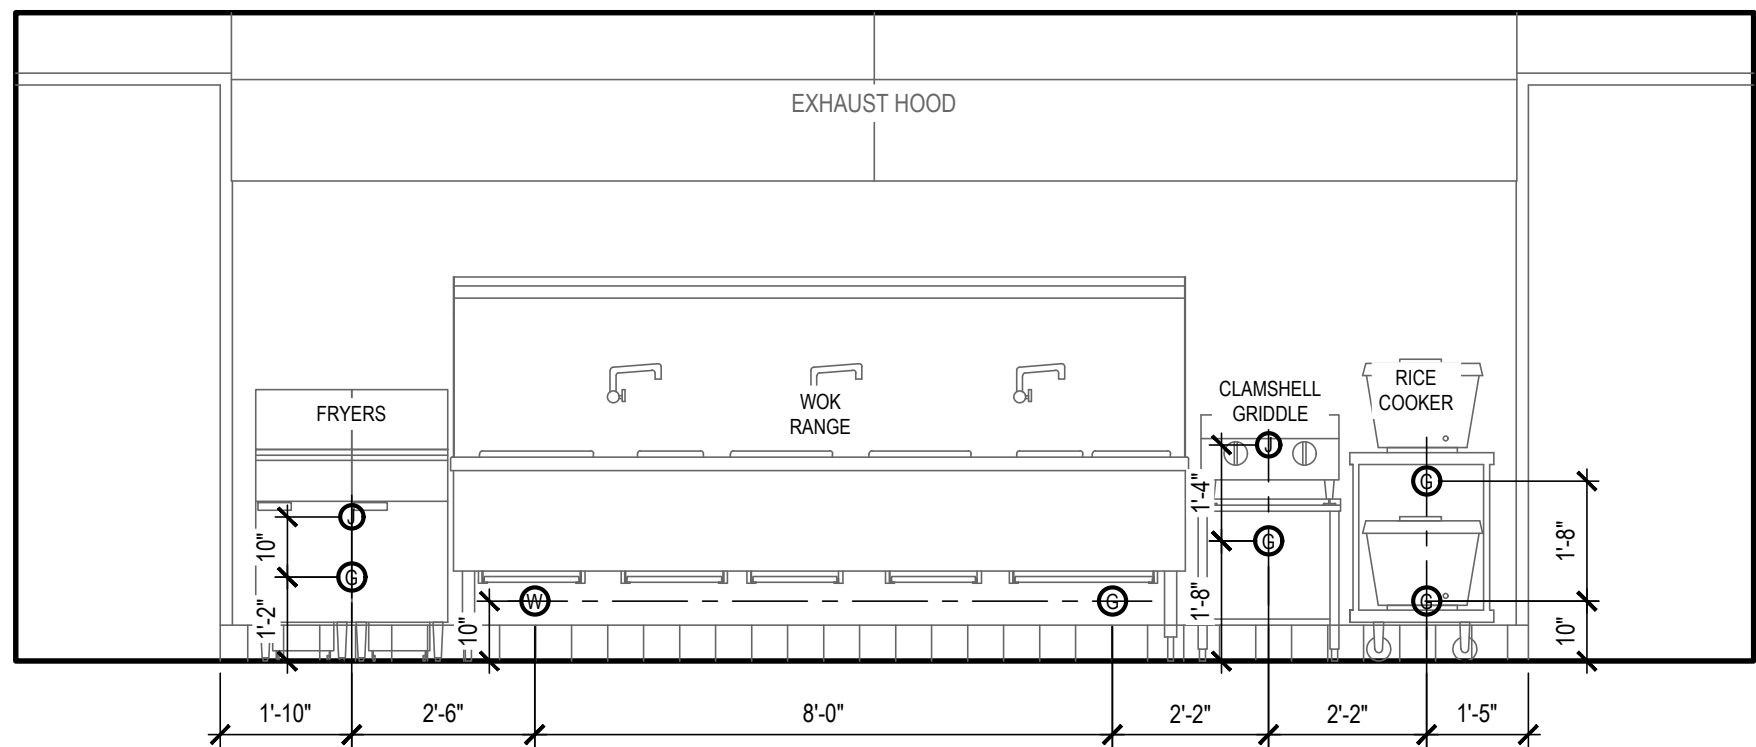

GAS COOKLINE ELEVATION 2

NO SCALE P-400

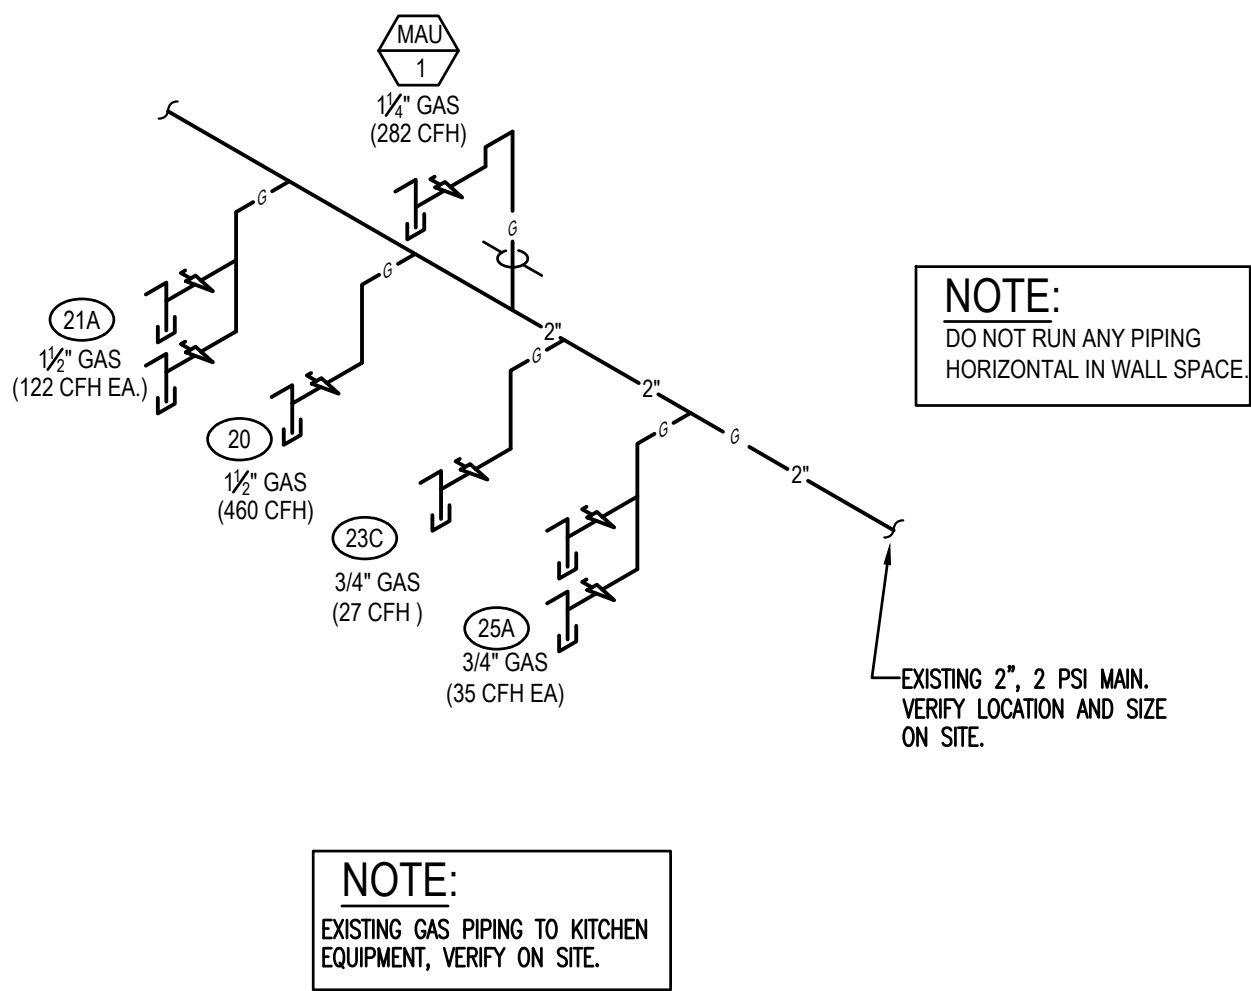

GAS RISER DIAGRAM 1

NO SCALE P-400



PANDA RESTAURANT GROUP INC.
1683 Walnut Grove Ave.
Rosemead, California
91770
Telephone: 626.799.9898
Facsimile: 626.372.8288

All ideas, designs, arrangement and plans indicated or represented by this drawing are the property of Panda Express Inc. and were created for use on this specific project. None of these ideas, designs, arrangements or plans may be used by or disclosed to any person, firm, or corporation without the written permission of Panda Express Inc.

REVISIONS:

PLAN REVIEW COMMENTS	01/14/2022
----------------------	------------

ISSUE DATE:

1	95% SUBMITTAL	11/19/2021
2	100% SUBMITTAL	01/14/2022

DRAWN BY:

PANDA PROJECT #:

ARCH PROJECT #:



MARSHALL & BOLLWERK
ENGINEERING, INC.
8881 Highway 82, Suite 400
Woodstock, Ga. 30189
p: (678) 795-0333, f: (678) 325-4559
e: mbe@mbeinc.net



PANDA EXPRESS

SPACE 8126
EXCHANGE FOOD COURT
FT LEONARD WOOD, MO

P-400

WATER, GAS WASTE &
VENT RISER DIAGRAMS

BID SET (NOT FOR CONSTRUCTION) DATE: 2022/01/18